


LEADERSHIP IN TECHNOLOGY & SERVICE

Typical installation details

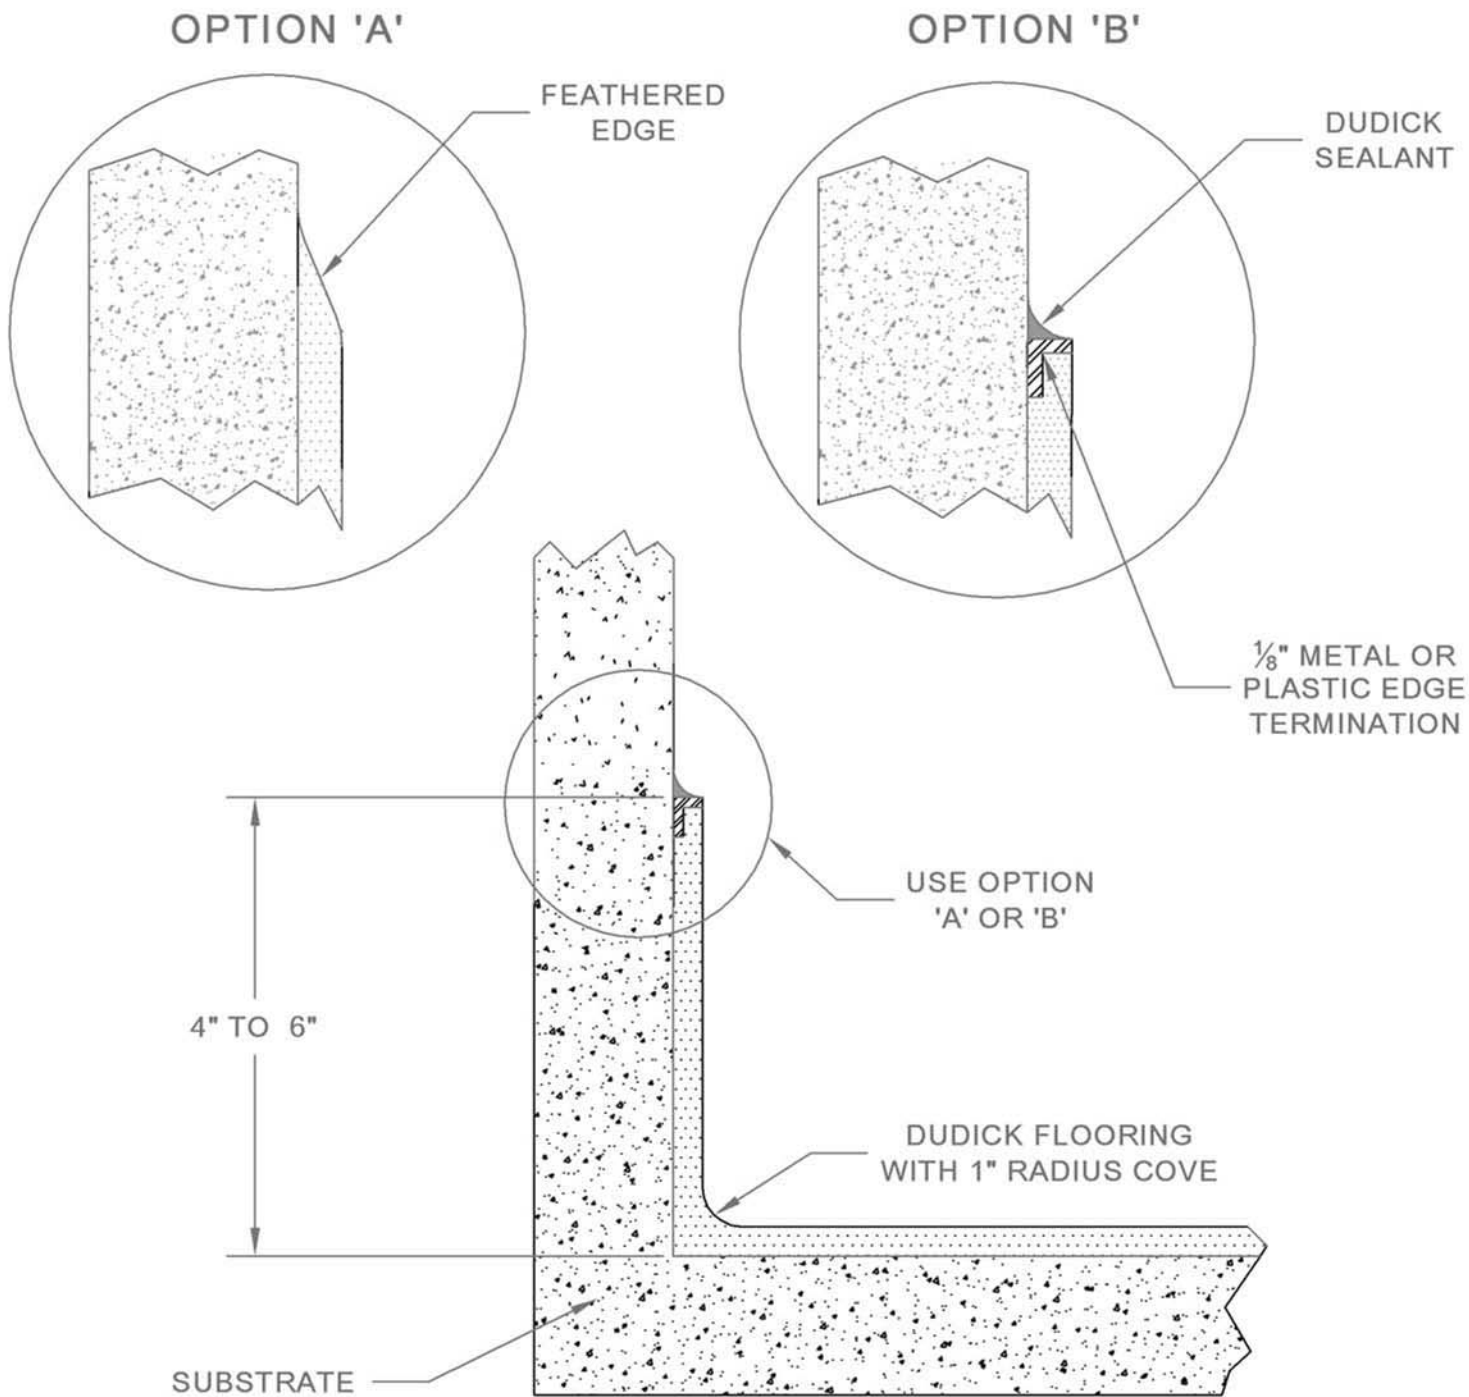

NAME:		COVE BASE WITH END STOP DETAILS	
DRWN. BY: JLM	DATE: 04/17/2012		
APPD. BY:	DATE:	SCALE: NOT TO SCALE	SHEET: 1 OF 1