


**LEADERSHIP IN TECHNOLOGY & SERVICE**

Typical installation details

**FLOOR / WALL COVE  
 HINGE JOINT**

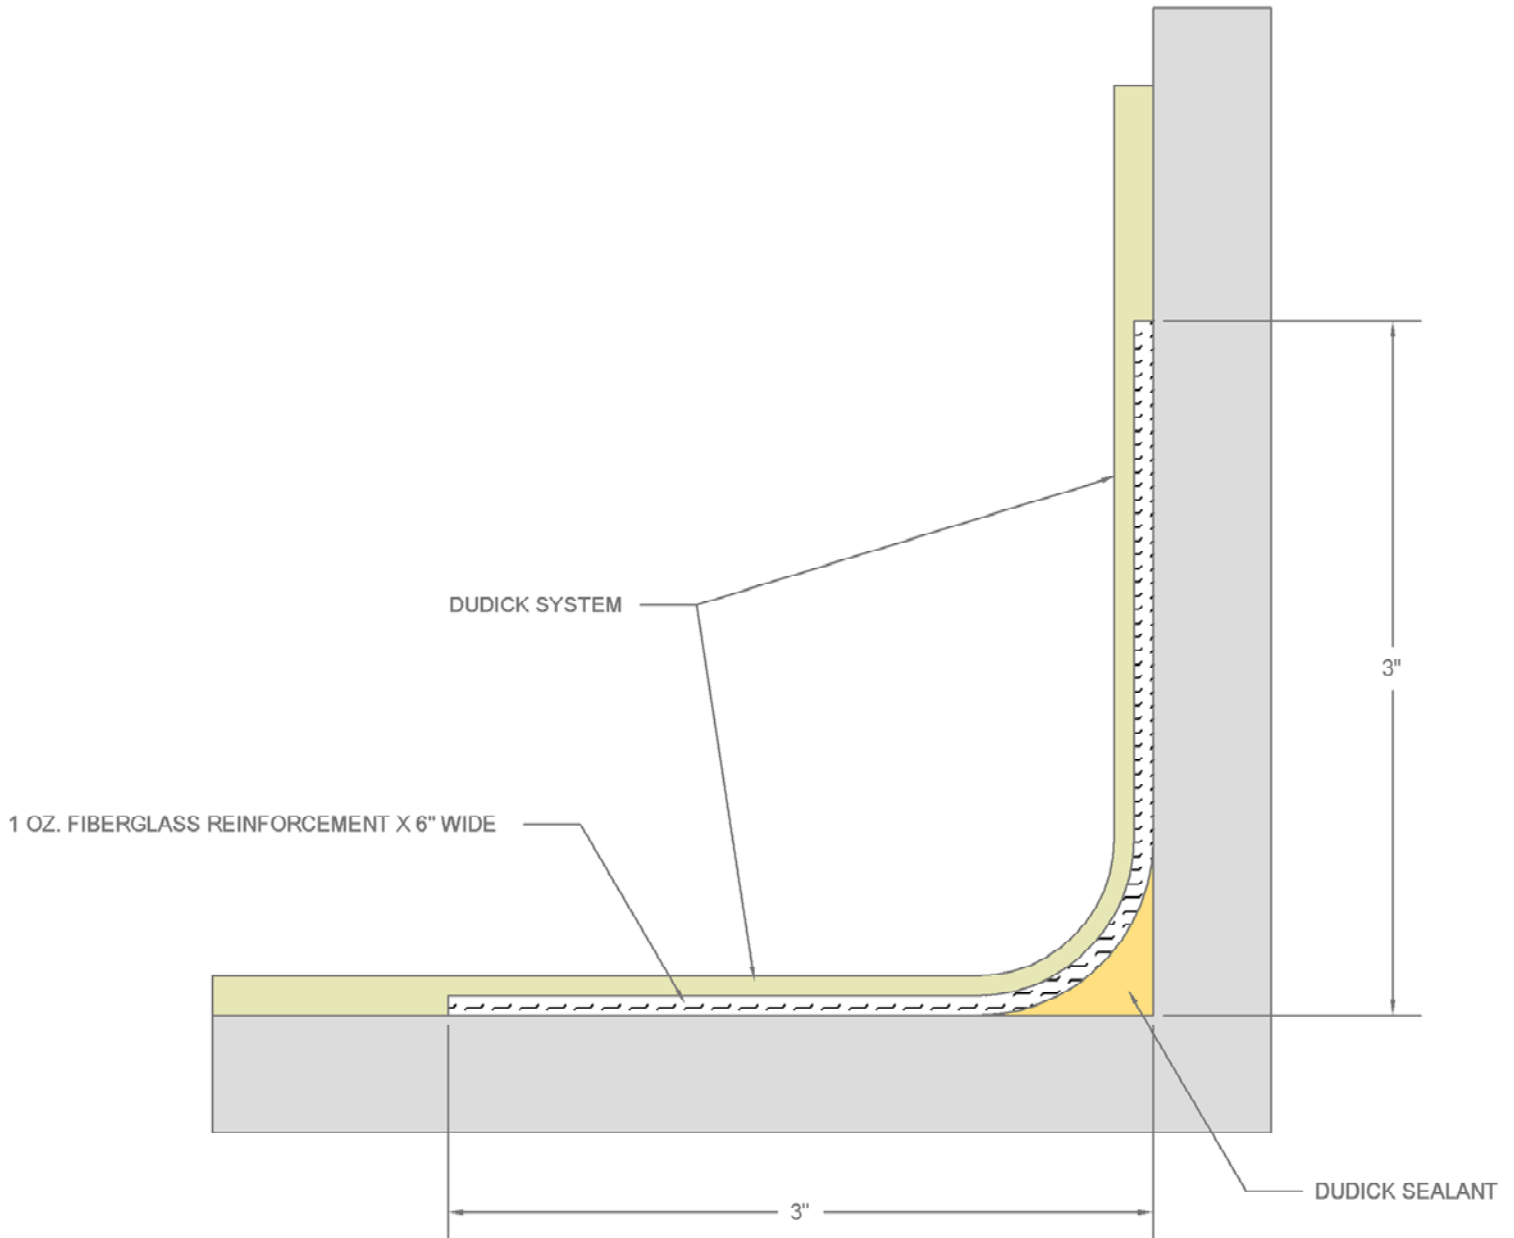

NAME:		FLOOR / WALL COVE HINGE JOINT	
DRWN. BY:	JLM	DATE:	12/30/12
APPD. BY:		SCALE:	NOT TO SCALE
		SHEET:	1 OF 1