


LEADERSHIP IN TECHNOLOGY & SERVICE

Typical installation details

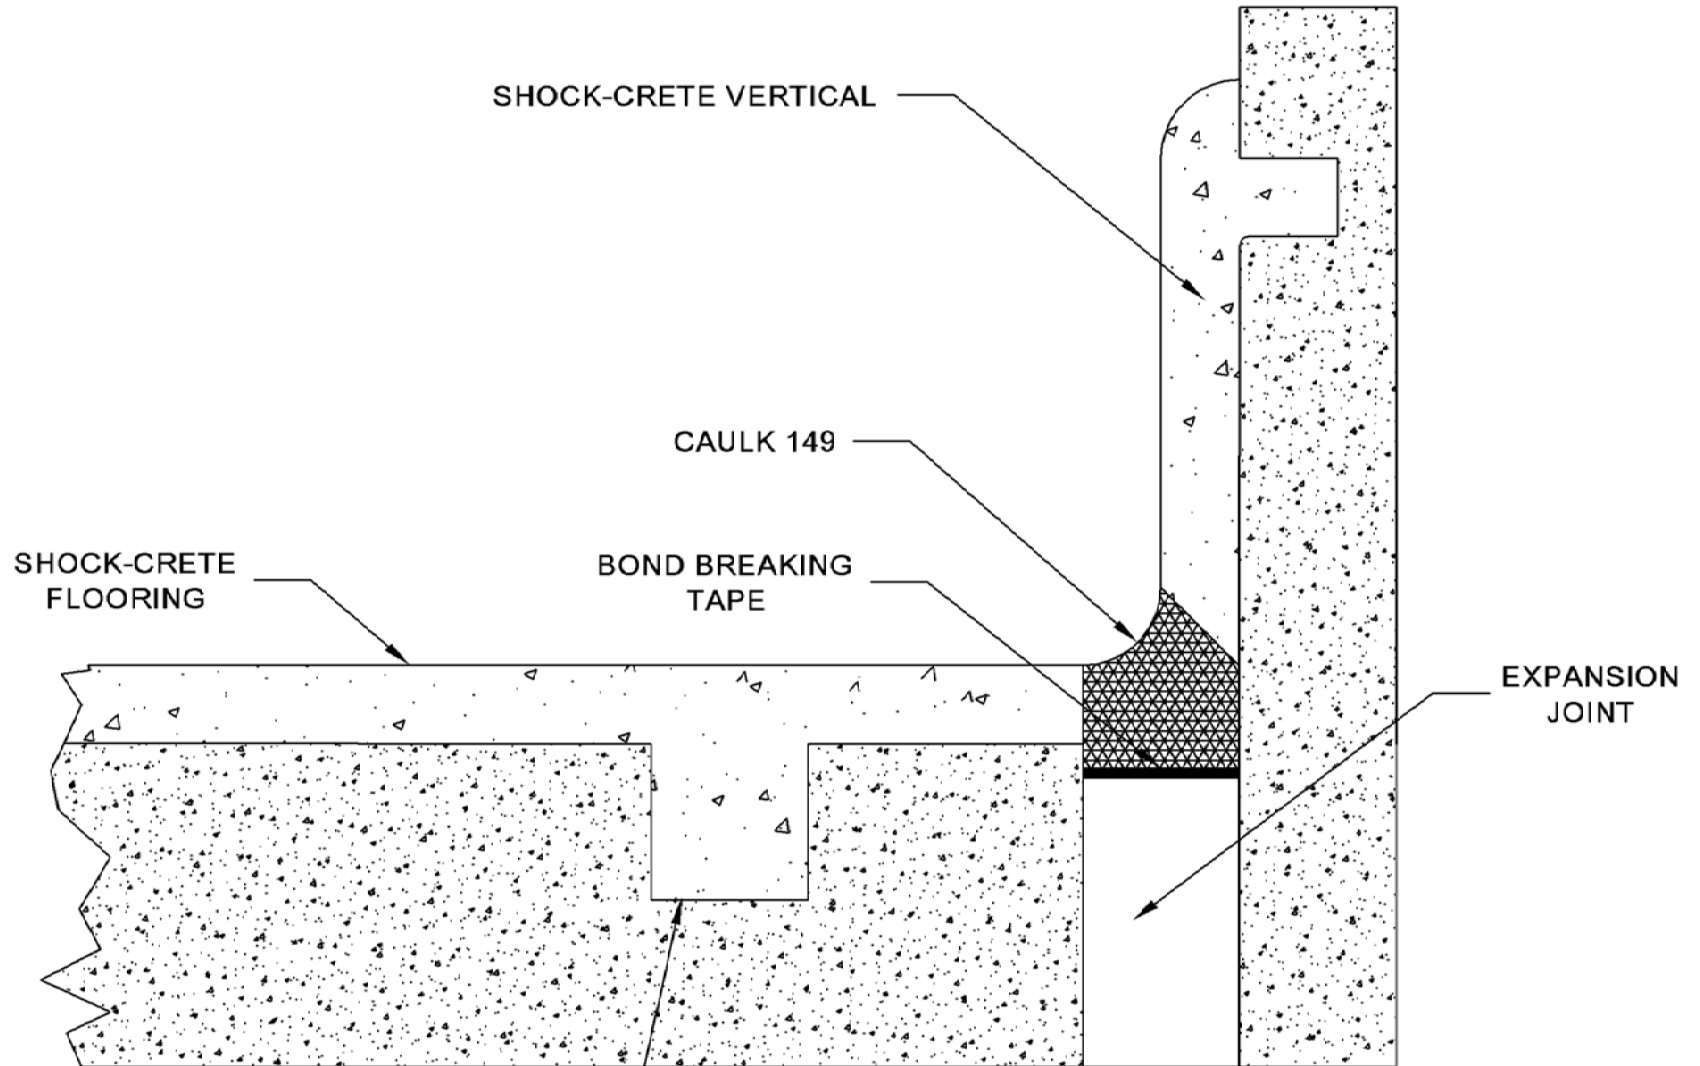

TYPICAL KEYWAY
 0.5" X 1.0" (12mm X 25mm)

NOTE:

TYPICAL KEYCUT EVERY 3' TO 6'

NAME: Bottle Cove to Cove with Expansion Joint at Wall			
DRWN. BY: JLM	DATE: 05/10/2012	DWG. NO. 8-1022	
APPD. BY:	DATE:	SCALE: NOT TO SCALE	SHEET: 1 OF 1