


LEADERSHIP IN TECHNOLOGY & SERVICE

Typical installation details

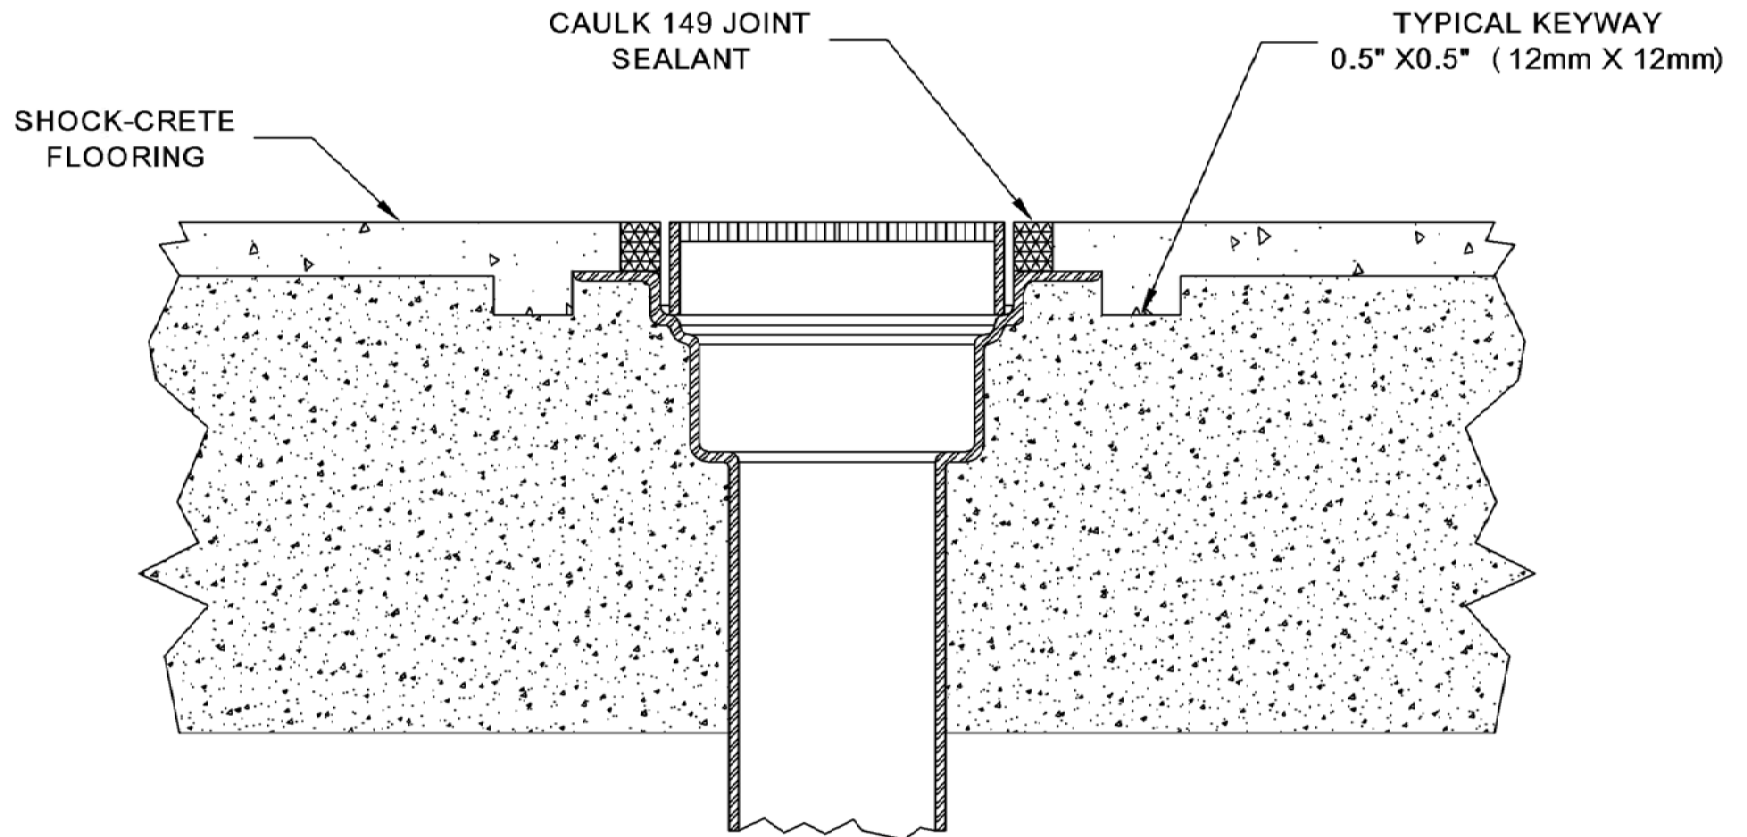

NOTE:
 TYPICAL KEYCUT EVERY 3' TO 6'

NAME: Carbon Steel Floor Drain Cross Section			
DRWN. BY: JLM	DATE: 05/07/2012	DWG. NO.: 8-1022	
APPD. BY:	DATE:	SCALE: NOT TO SCALE	SHEET: 1 OF 1