


LEADERSHIP IN TECHNOLOGY & SERVICE

Typical installation details

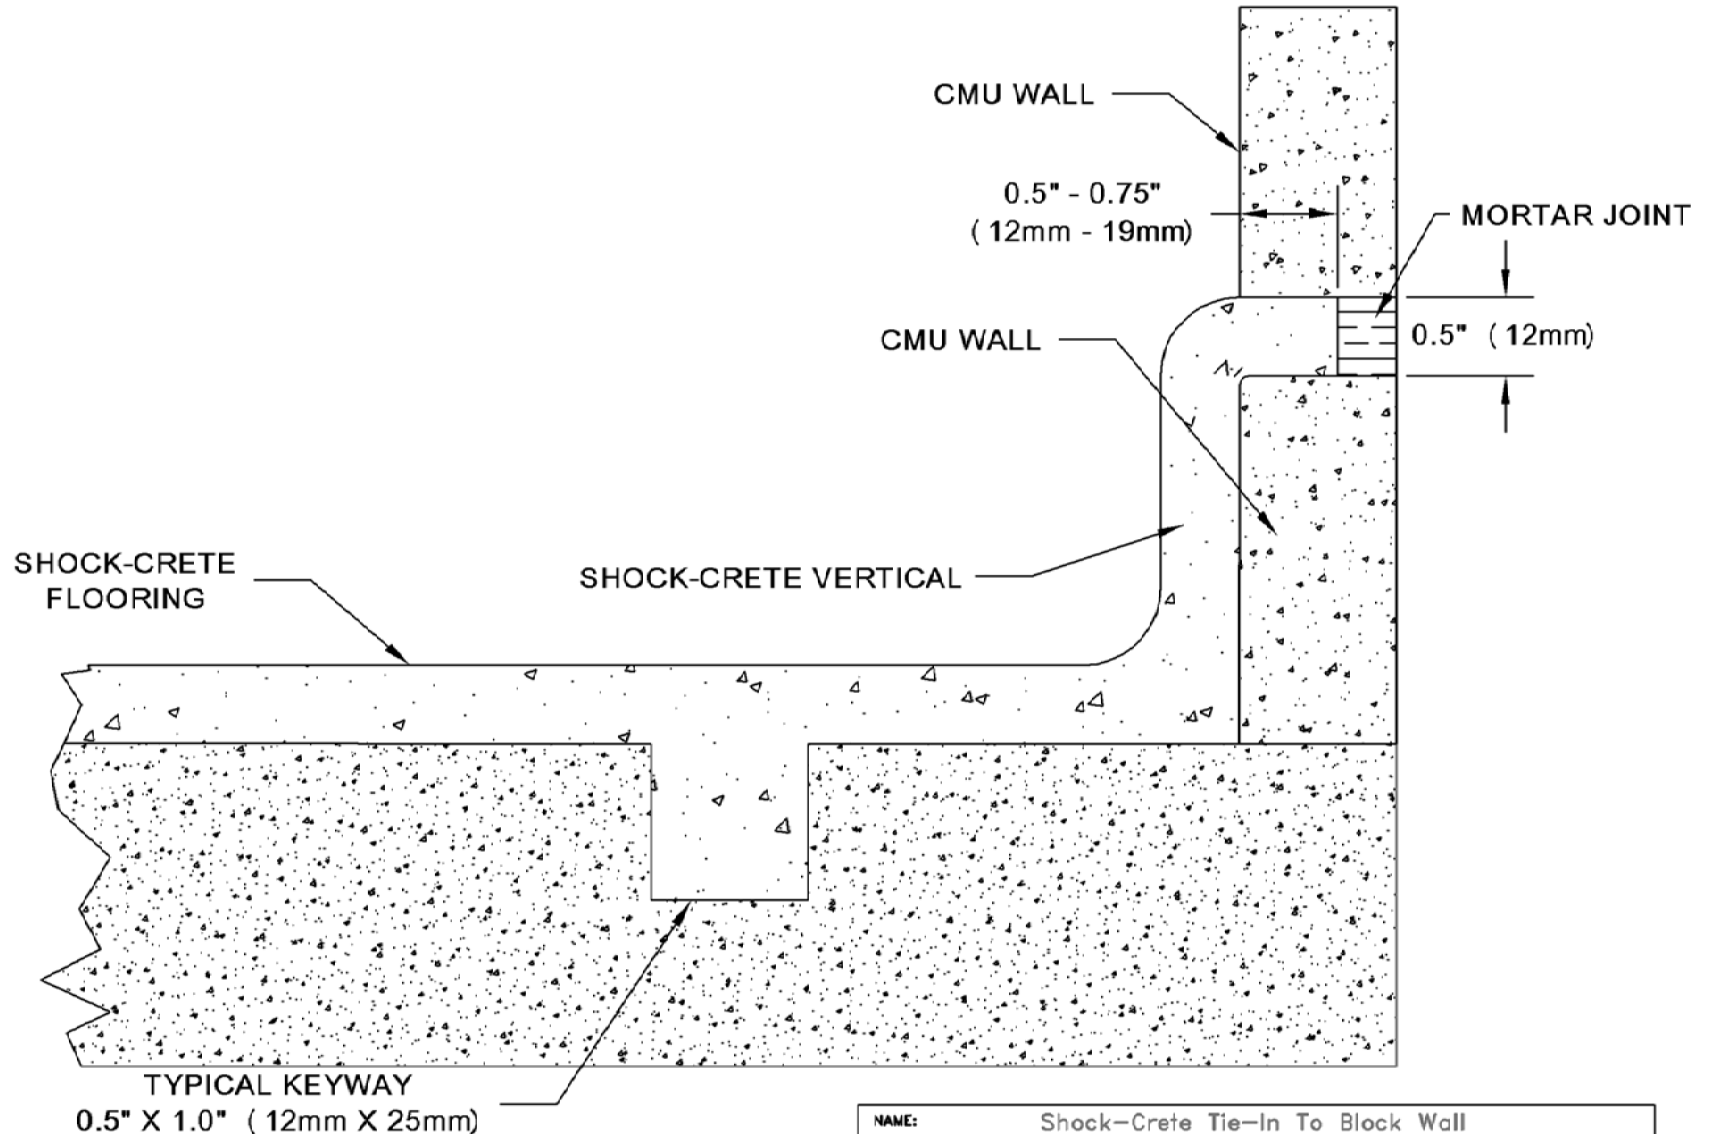

NOTE:
 TYPICAL KEYCUT EVERY 3' TO 6'

NAME:		Shock-Crete Tie-In To Block Wall	
DRWN. BY:	JLM	DATE:	05/10/2012
		DWG. NO.:	8-1022
APPD. BY:		SCALE:	NOT TO SCALE
		SHEET:	1 OF 1