


**LEADERSHIP IN TECHNOLOGY & SERVICE**

Typical installation details

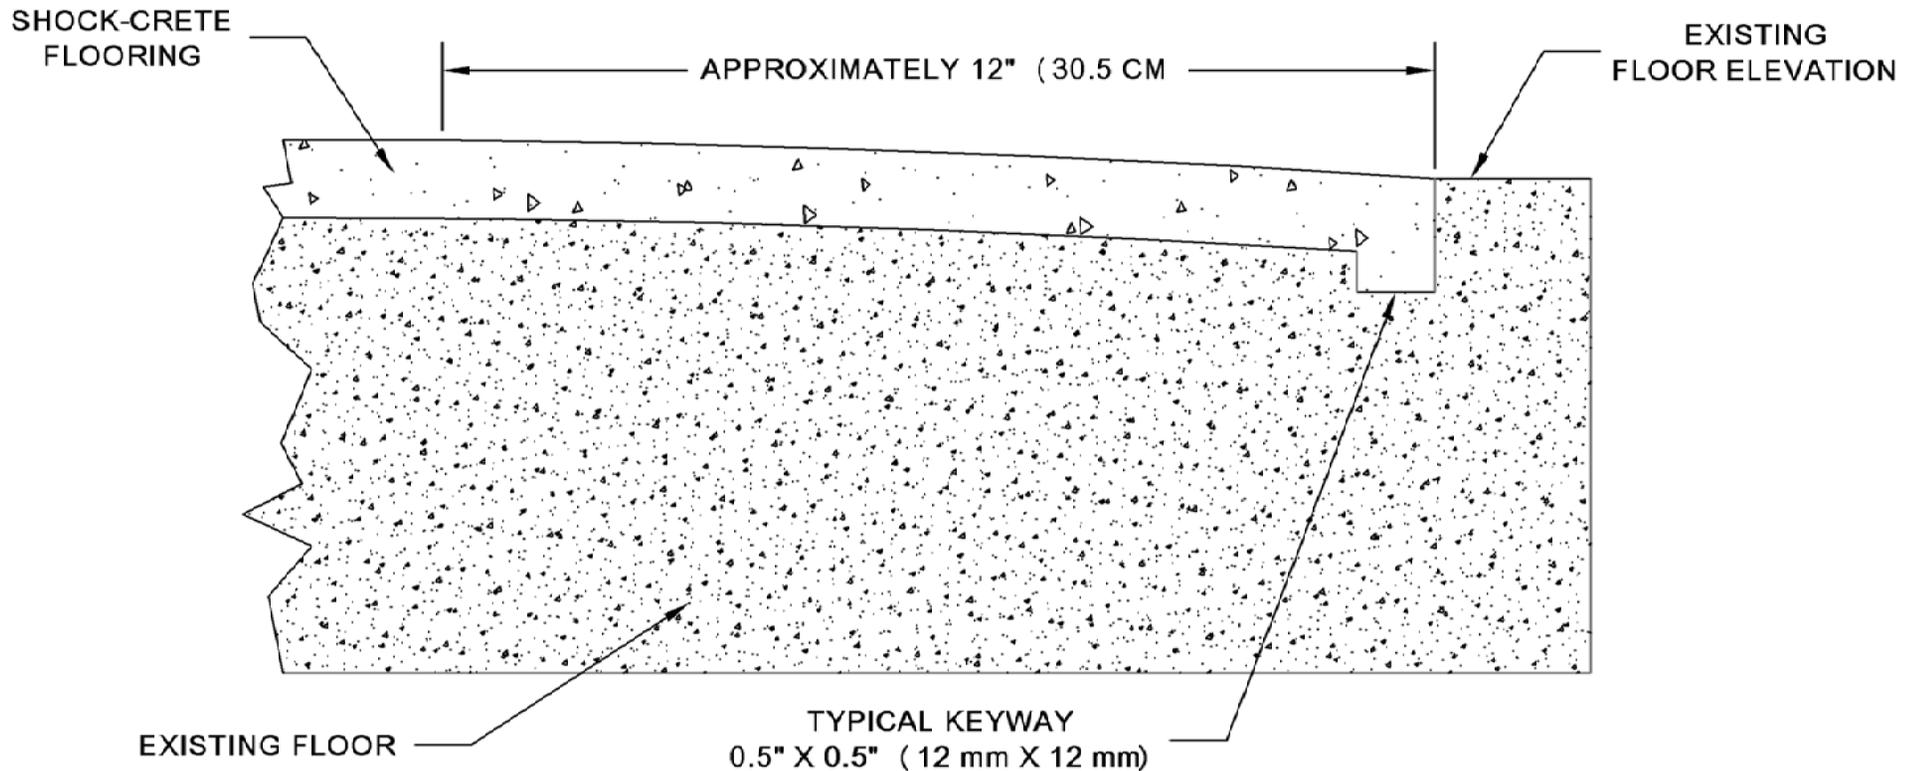

**NOTE:**  
 TYPICAL KEYCUT EVERY 3' TO 6'

NAME:		Typical Feathered Edge Termination	
DRWN. BY:	JLM	DATE:	05/07/2012
		DWG. NO.:	B-1022
APPD. BY:		SCALE:	NOT TO SCALE
		SHEET:	1 OF 1